

LEGEND:

- ▨ FOYNES TO LIMERICK - ROUTE OPTIONS
- - - N21 ABBEYFEALE TO ADARE - ROUTE OPTIONS
- ▨ N21 ADARE BYPASS - ROUTE OPTIONS
- - - M20 CORK TO LIMERICK - ROUTE OPTIONS



Roughan & O'Donovan-AECOM Alliance

PROD
ROUGHAN & O'DONOVAN

AECOM


Arena House, Arena Road,
Sandyford, Dublin 18.
Tel : +353 (1) 2940800
Fax : +353 (1) 2940820
e-mail : info@rod.ie
Website : www.rod.ie
www.aecom.com

Project Title		FOYNES TO LIMERICK ROAD IMPROVEMENT SCHEME	
Drawing Title		STAGE 1A INITIAL BROAD CORRIDOR OPTIONS	
Drawn: LA	Job No: 14.131	Drawing No:	Rev:
Scale: 1:50,000	Date: May 2016	RS-001	

No.	Revision	Date	By	Chk'd	App'd
	Stage				

PRELIMINARY
APPROVAL
TENDER
CONSTRUCTION

Designed: MH Checked: MC Approved: SMG Status: ROUTE SELECTION

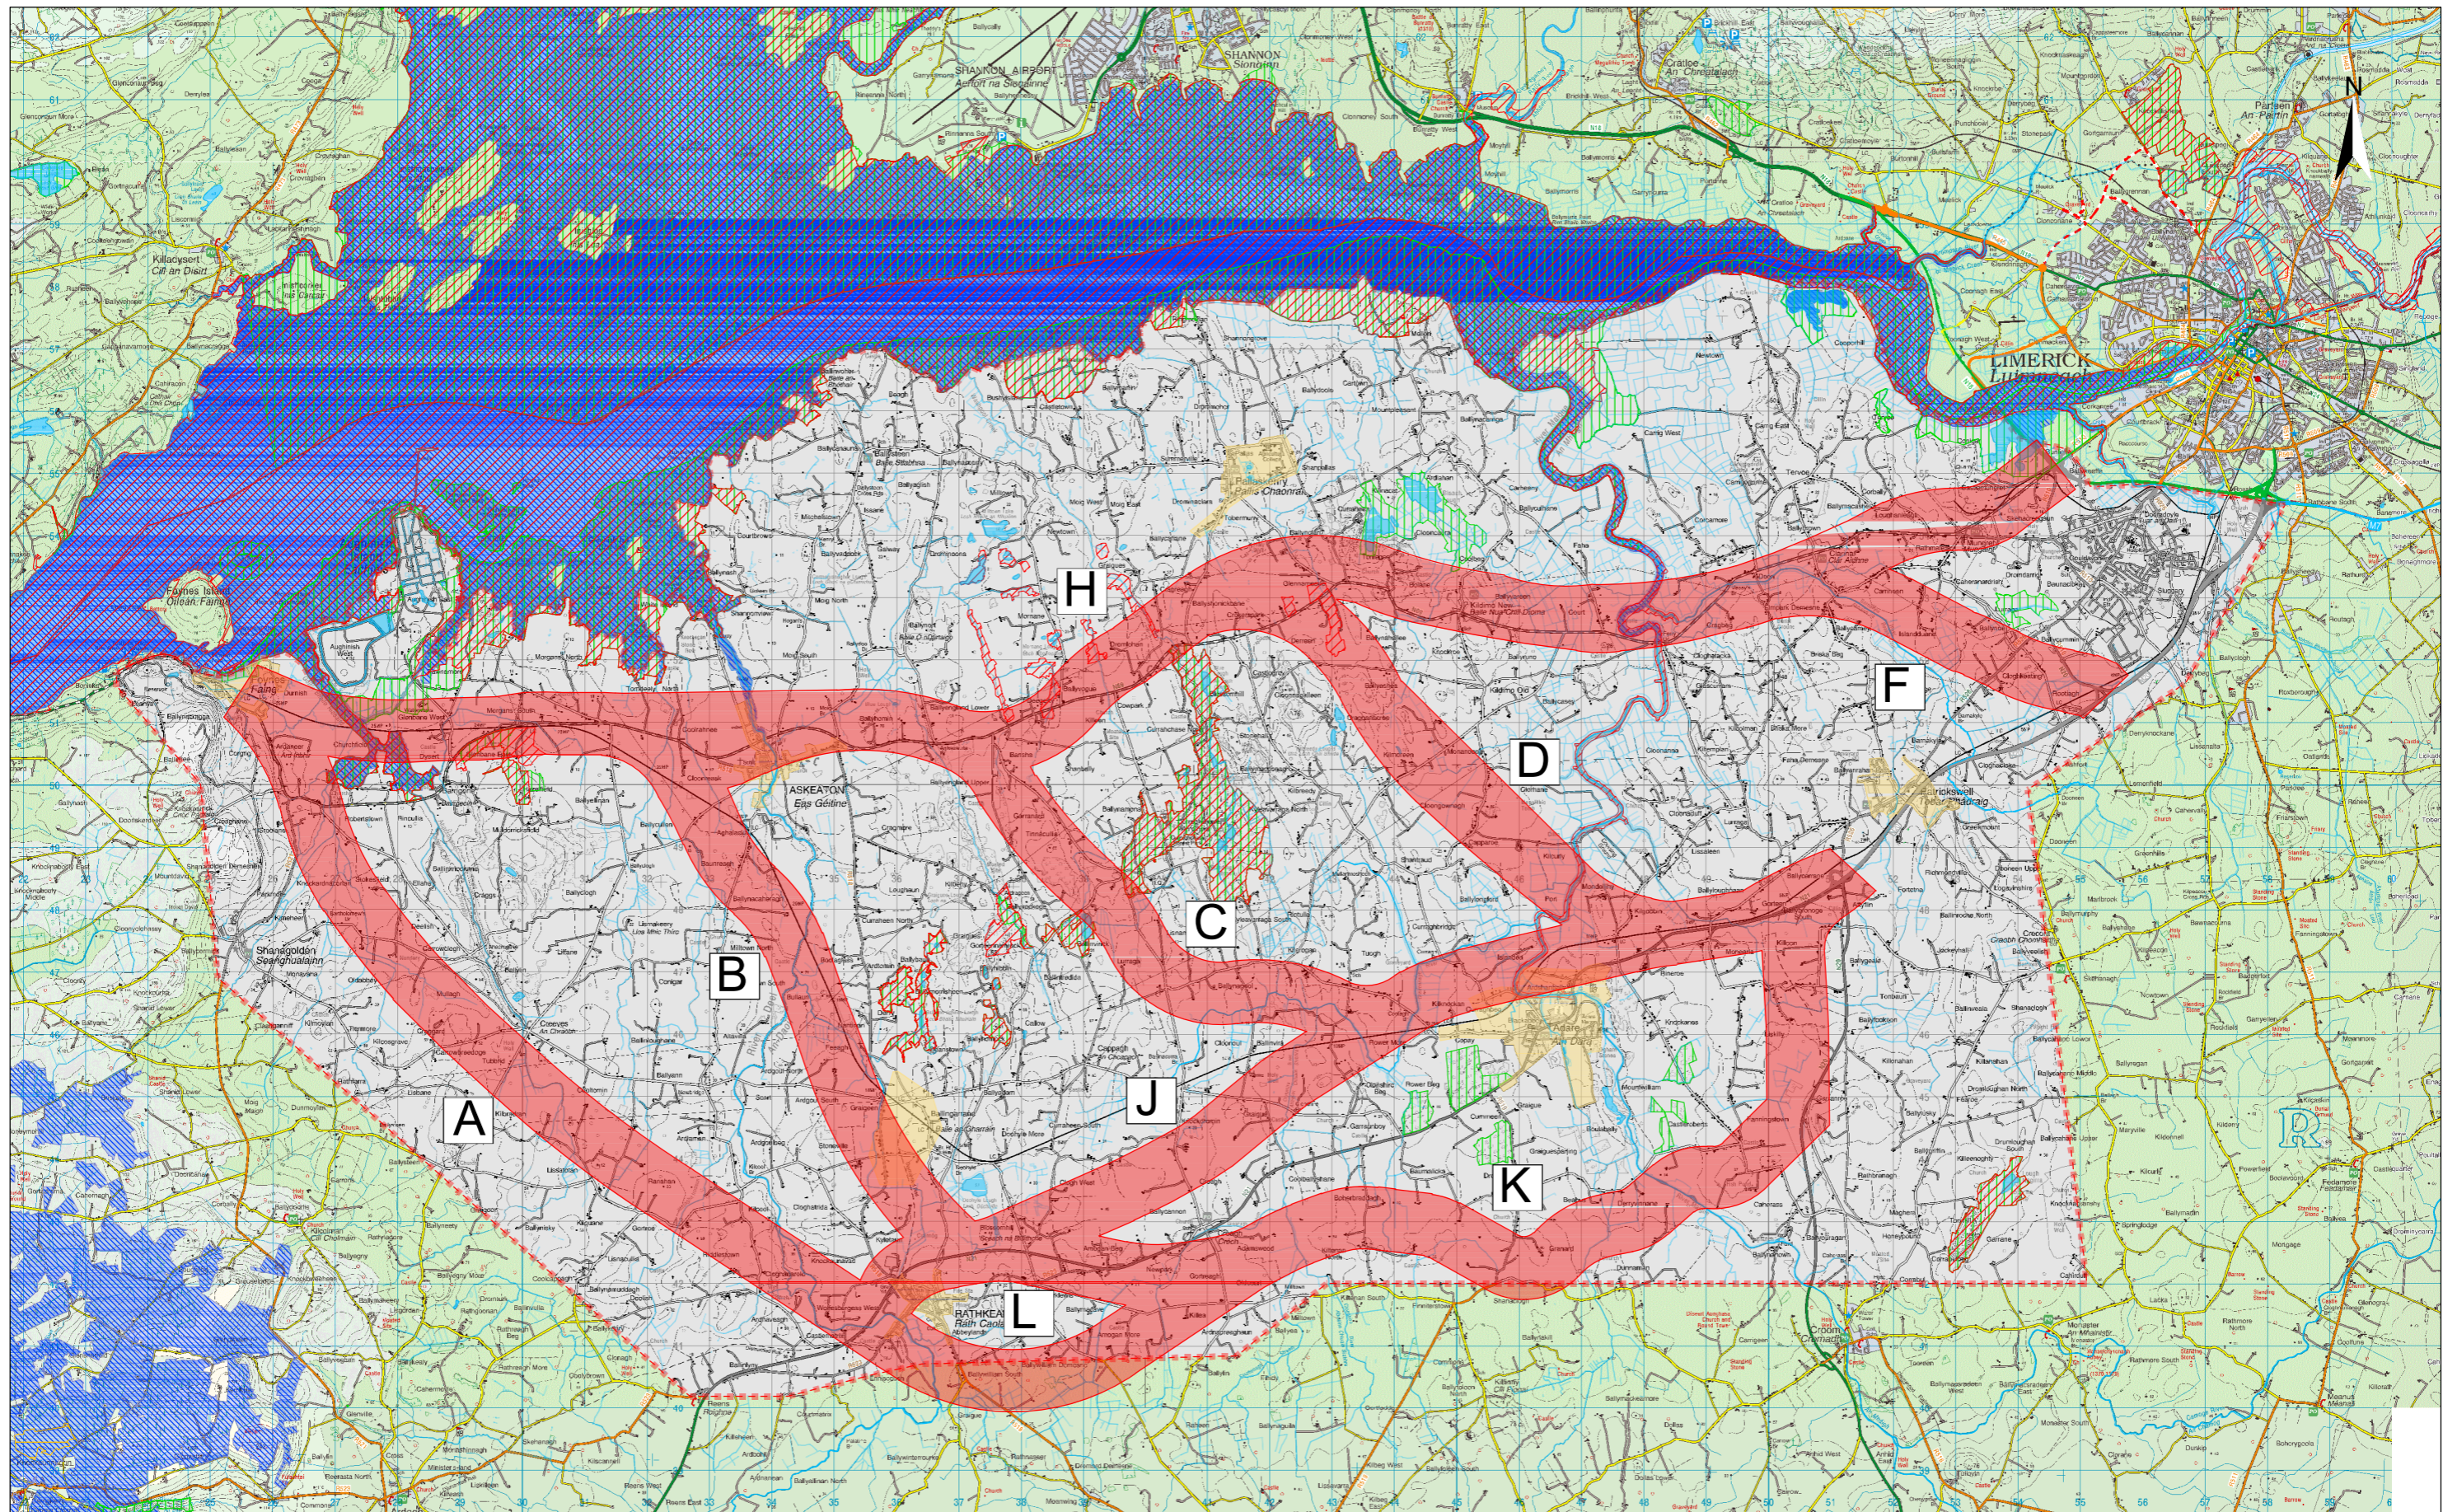

Roughan & O'Donovan-AECOM Alliance

Arena House, Arena Road,
Sandyford, Dublin 18.
Tel : +353 (1) 2940800
Fax : +353 (1) 2940820
e-mail : info@rod.ie
Website : www.rod.ie
www.aecom.com

Project Title		FOYNES TO LIMERICK ROAD IMPROVEMENT SCHEME	
Drawing Title		STAGE 1A SELECTED BROAD CORRIDOR OPTIONS	
Drawn: LA	Job No: 14.131	Drawing No: RS-002	Rev:
Scale: 1:50,000	Date: May 2016		

No.	Revision	Date	By	Chkd	App'd
	Stage				

PRELIMINARY	
APPROVAL	
TENDER	
CONSTRUCTION	

Designed: MH Checked: MC Approved: SMG Status: Status