


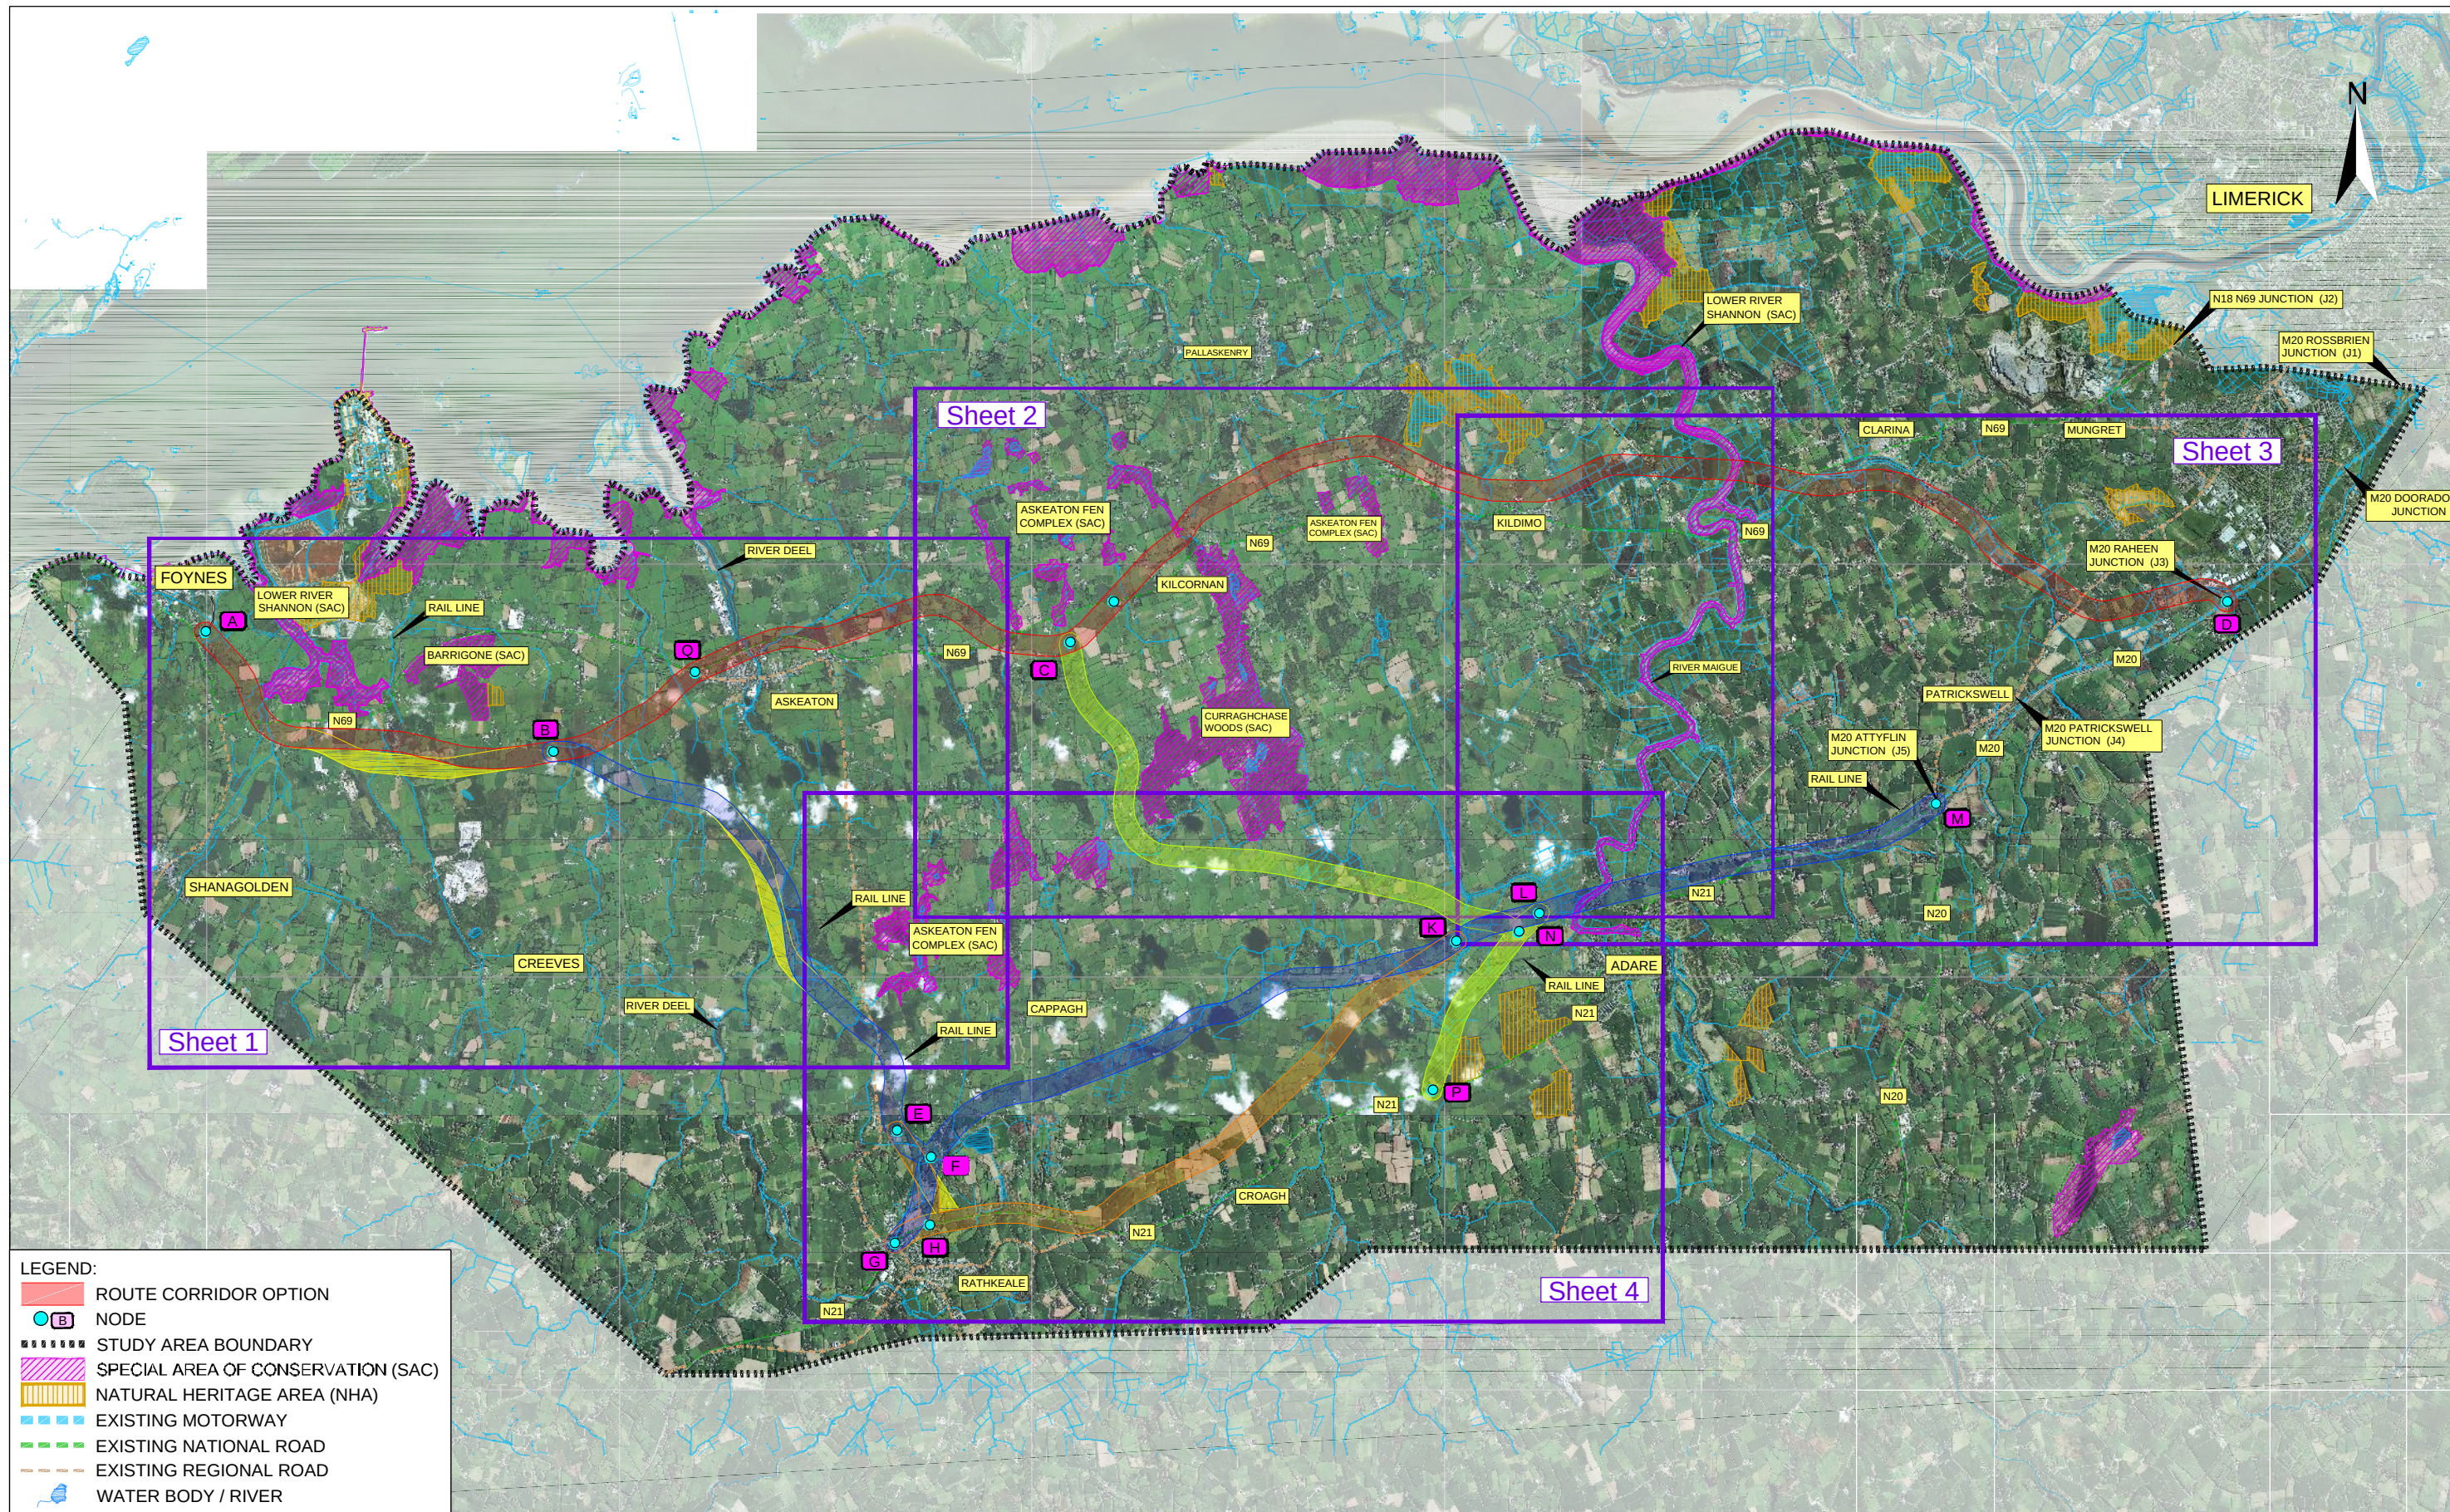

LEGEND:

- ROUTE CORRIDOR OPTION
- NODE
- STUDY AREA BOUNDARY
- SPECIAL AREA OF CONSERVATION (SAC)
- NATURAL HERITAGE AREA (NHA)
- EXISTING MOTORWAY
- EXISTING NATIONAL ROAD
- EXISTING REGIONAL ROAD
- WATER BODY / RIVER

Ordnance Survey Ireland Licence No EN 0006515
© Ordnance Survey Ireland and Government of Ireland.

No.	Revision	Stage	Date	By	Chkd	App'd
		PRELIMINARY				
		APPROVAL				
		TENDER				
		CONSTRUCTION				


ROD AECOM

Roughan & O'Donovan-AECOM Alliance

Arena House, Arena Road, Sandyford, Dublin 18.
Tel : +353 (1) 2940800
Fax : +353 (1) 2940820
e-mail : info@rod.ie
Website : www.rod.ie
www.aecom.com

Designed: MH Checked: MC Approved: SMG Status: ROUTE SELECTION

Project Title			
FOYNES TO LIMERICK ROAD IMPROVEMENT SCHEME			
Drawing Title			
REVISED ROUTE CORRIDOR OPTIONS AERIAL MAPPING SHEET LAYOUT			
Drawn: LA	Job No: 14.131	Drawing No: RS-010	Rev:
Scale: NTS	Date: May 2016		

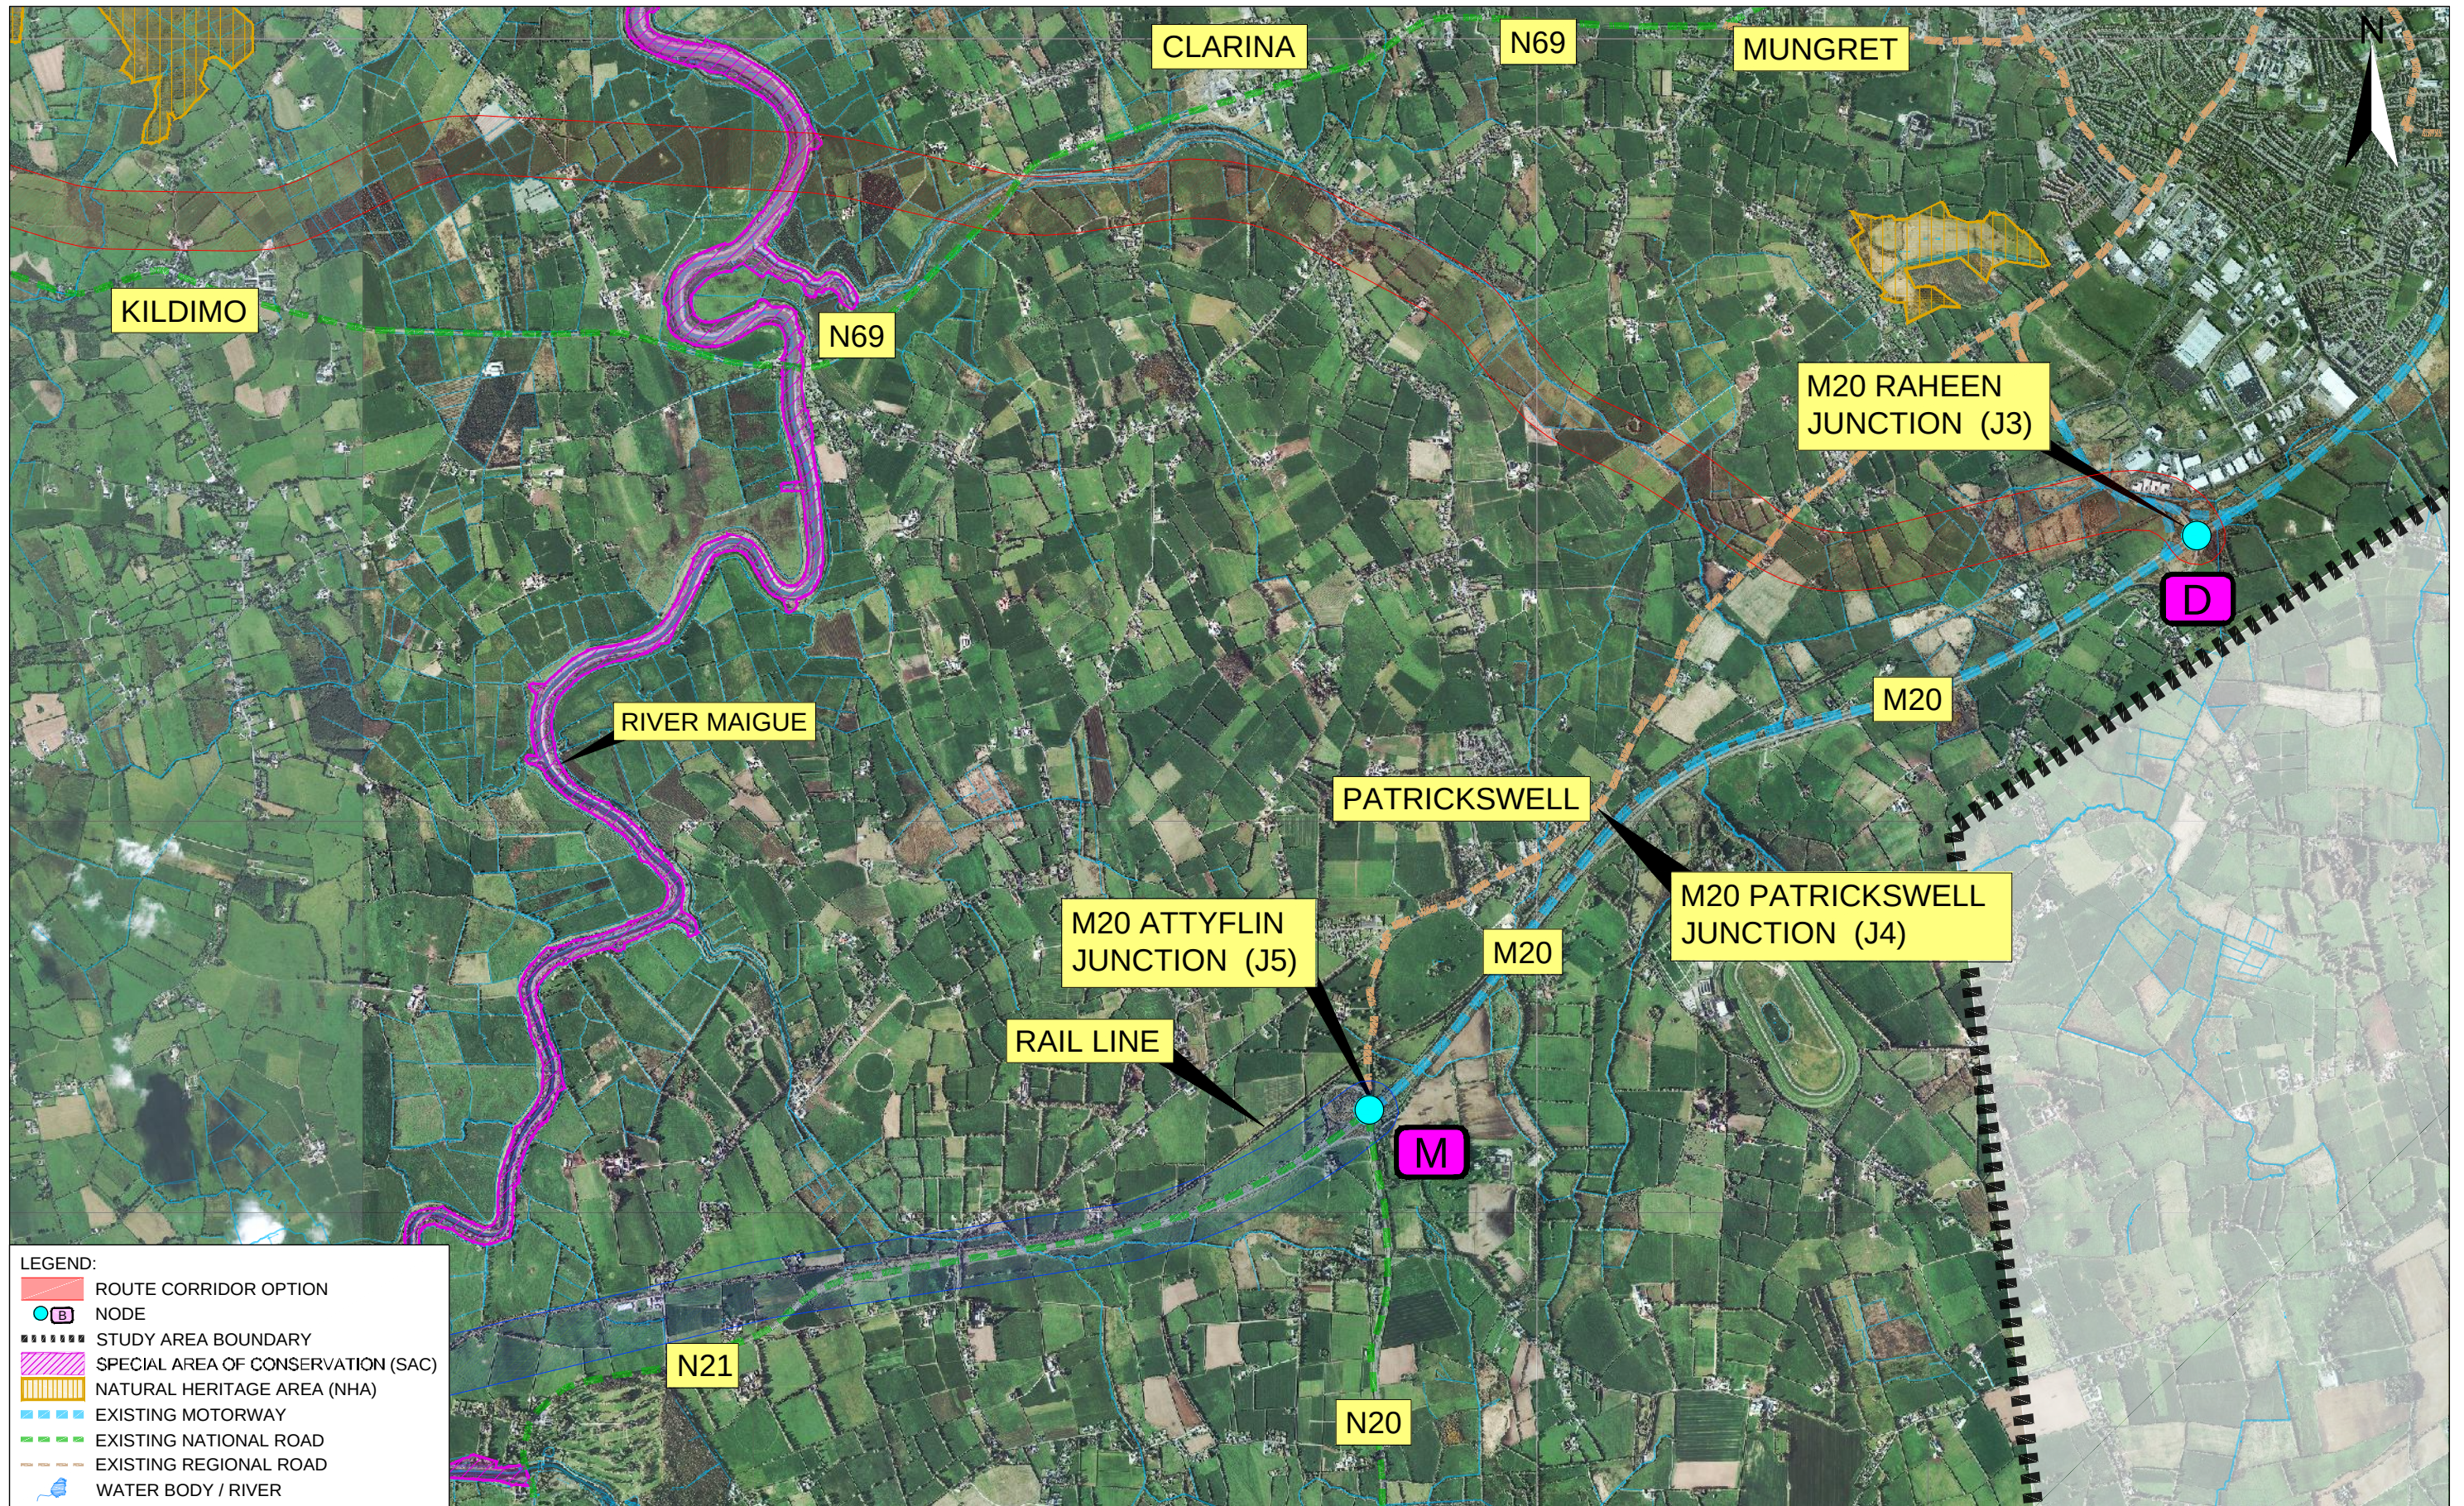

LEGEND:

- ROUTE CORRIDOR OPTION
- NODE
- STUDY AREA BOUNDARY
- SPECIAL AREA OF CONSERVATION (SAC)
- NATURAL HERITAGE AREA (NHA)
- EXISTING MOTORWAY
- EXISTING NATIONAL ROAD
- EXISTING REGIONAL ROAD
- WATER BODY / RIVER



No.	Revision	Date	By	Chkd	App'd
	Stage				
PRELIMINARY					
APPROVAL					
TENDER					
CONSTRUCTION					

Roughan & O'Donovan-AECOM Alliance

ROD
AECOM

Arena House, Arena Road,
Sandyford, Dublin 18.
Tel : +353 (1) 2940800
Fax : +353 (1) 2940820
e-mail : info@rod.ie
Website : www.rod.ie
www.aecom.com

Designed: MH Checked: MC Approved: SMG Status: ROUTE SELECTION

Project Title			
FOYNES TO LIMERICK ROAD IMPROVEMENT SCHEME			
Drawing Title			
REVISED ROUTE CORRIDOR OPTIONS AERIAL MAPPING SHEET 3 OF 4			
Drawn: LA	Job No: 14.131	Drawing No: RS-013	Rev:
Scale: N.T.S.	Date: May 2016		

