

Sheet 1

Sheet 3

Sheet 2

Sheet 4

LEGEND:

- | | | | |
|---|--|---|--|
|  | B - Basalt |  | PA - Parsonage Corrig Lodge Formation |
|  | BA - Ballysteen Formation |  | RK - Rathkeale Formation |
|  | BT - Ballymartin Formation |  | RM - Ringmoylan Formation |
|  | CS - Clare Shale Formation |  | SG - Shanagolden Formation |
|  | DU - Durnish Formation |  | V - Volcaniclastic Rocks |
|  | GI - Gull Island Formation |  | VIS - Visean Limestones (undifferentiated) |
|  | LR - Lough Gur Formation |  | WA - Waulsortian Limestones |
|  | MH - Mellon House Formation | | |
|  | ORS - Old Red Sandstone - Undifferentiated | | |



No.	Revision	Date	By	Chkd	App'd		
	Stage			Date			
PRELIMINARY							
APPROVAL							
TENDER							
CONSTRUCTION							



ROD
ROUGHAN & O'DONOVAN

AECOM

Roughan & O'Donovan-AECOM Alliance

Arena House
Sanc
Tel : +44
Fax : +44
e-m
Web


Designed: MH	Checked: MC	Approved: SMG	Status: ROUTE S
--------------	-------------	---------------	-----------------

Project Title		FOYNES TO LIMERICK ROAD IMPROVEMENT SCHEME	
Drawing Title		BEDROCK SHEET LAYOUT	
Drawn:	LA	Job No:	14.131
Scale:	N.T.S.	Date:	May 2016
		Drawing No:	CS-023
		Rev:	

© Ordnance Survey Ireland and Government of Ireland.

May 31, 2016 - 1:59pm Drawing Location: C:\Users\Louise.Aherne\appdata\local\temp\AcPublish_8996\005-CS-023-027 - Bedrock.dwg

DO NOT SCALE USE FIGURED DIMENSIONS ONLY

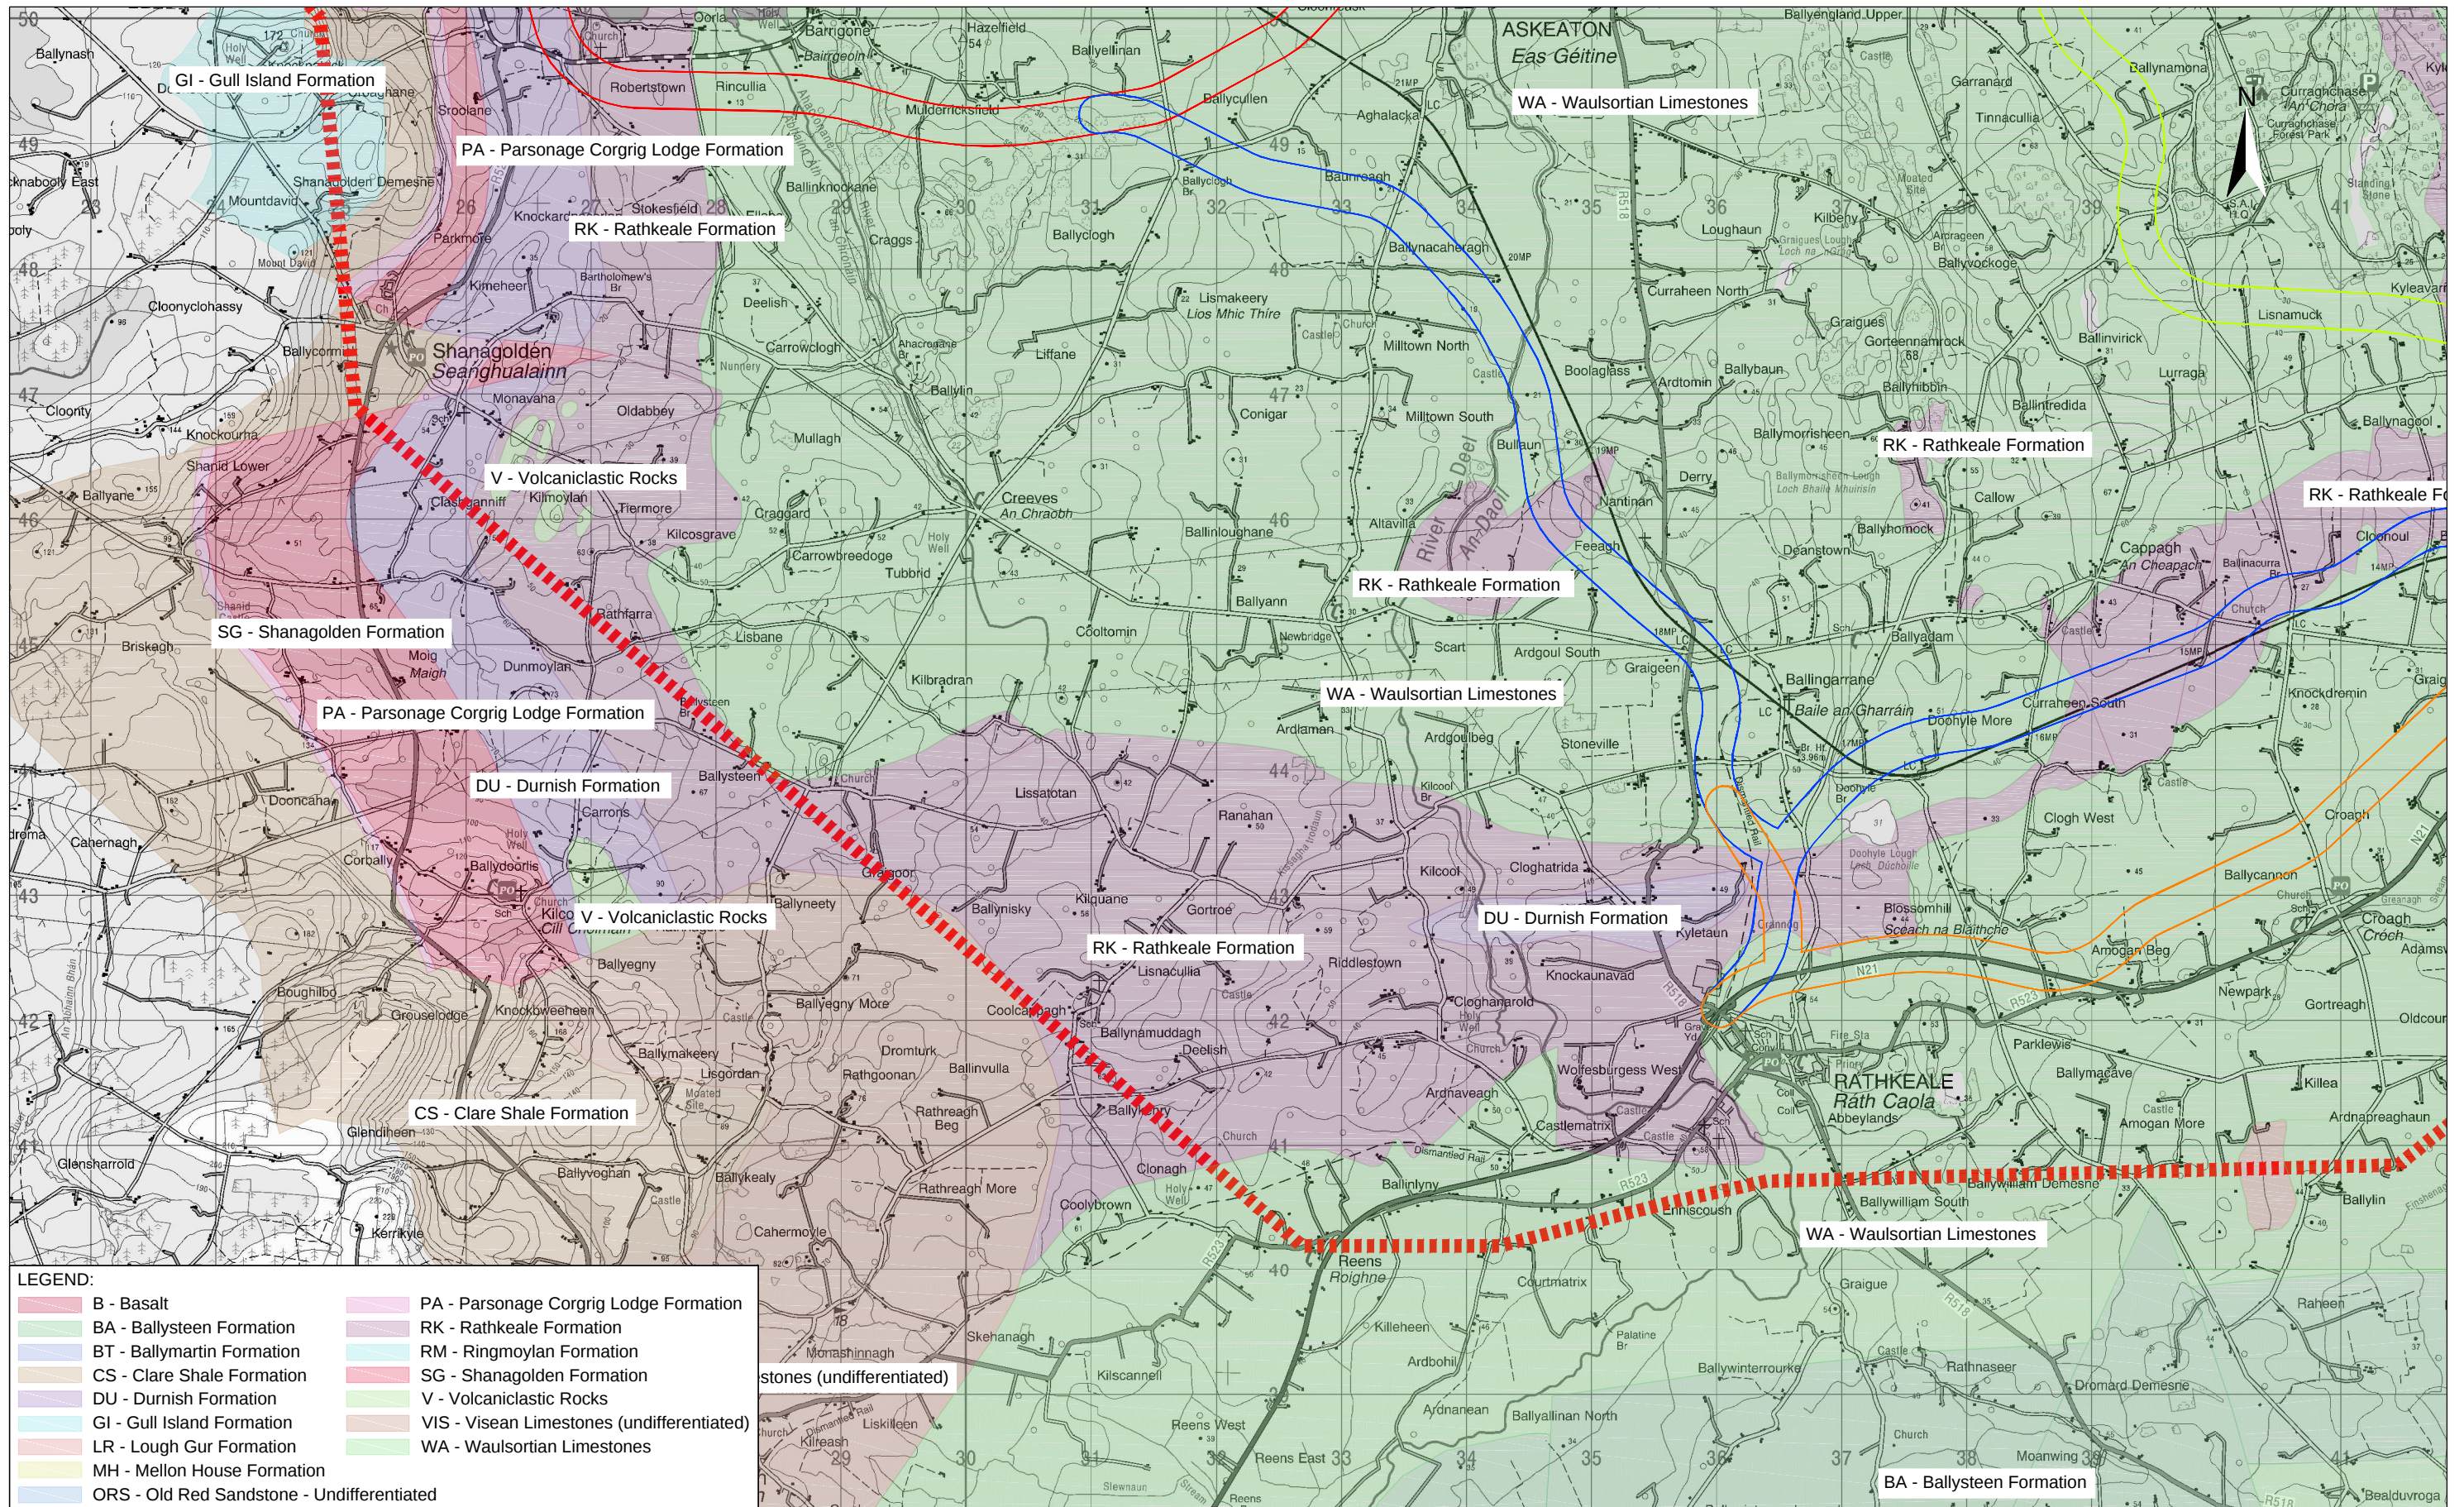

LEGEND:	
B - Basalt	PA - Parsonage Corrig Lodge Formation
BA - Ballysteen Formation	RK - Rathkeale Formation
BT - Ballymartin Formation	RM - Ringmoylan Formation
CS - Clare Shale Formation	SG - Shanagolden Formation
DU - Durnish Formation	V - Volcaniclastic Rocks
GI - Gull Island Formation	VIS - Visean Limestones (undifferentiated)
LR - Lough Gur Formation	WA - Waulsortian Limestones
MH - Mellon House Formation	
ORS - Old Red Sandstone - Undifferentiated	

stones (undifferentiated)



No.	Revision	Date	By	Chkd	App'd
	Stage				
	PRELIMINARY				
	APPROVAL				
	TENDER				
	CONSTRUCTION				

Roughan & O'Donovan-AECOM Alliance

PRODAECOM

Arena House, Arena Road,
Sandyford, Dublin 18.
Tel : +353 (1) 2940800
Fax : +353 (1) 2940820
e-mail : info@rod.ie
Website : www.rod.ie
www.aecom.com

Designed: MH

Checked: MC

Approved: SMG

Status: ROUTE SELECTION

Project Title		FOYNES TO LIMERICK ROAD IMPROVEMENT SCHEME	
Drawing Title		BEDROCK SHEET 2 OF 4	
Drawn: LA	Job No: 14.131	Drawing No: CS-025	Rev:
Scale: 1:25,000	Date: May 2016		

