


NOTE:

The design has been developed to a stage to permit a fully informed Environmental Impact Assessment to be carried out on the proposed road development. Modifications may be made to avail of opportunities to improve the design at the detailed design stage in light of experience on the ground or other innovations, provided this has no significant adverse environmental impacts over and above those considered in the current Environmental Impact Assessment



Ordnance Survey Ireland Licence No. 2019/09/CCMA/Limerick City & County Council
© Ordnance Survey Ireland and Government of Ireland

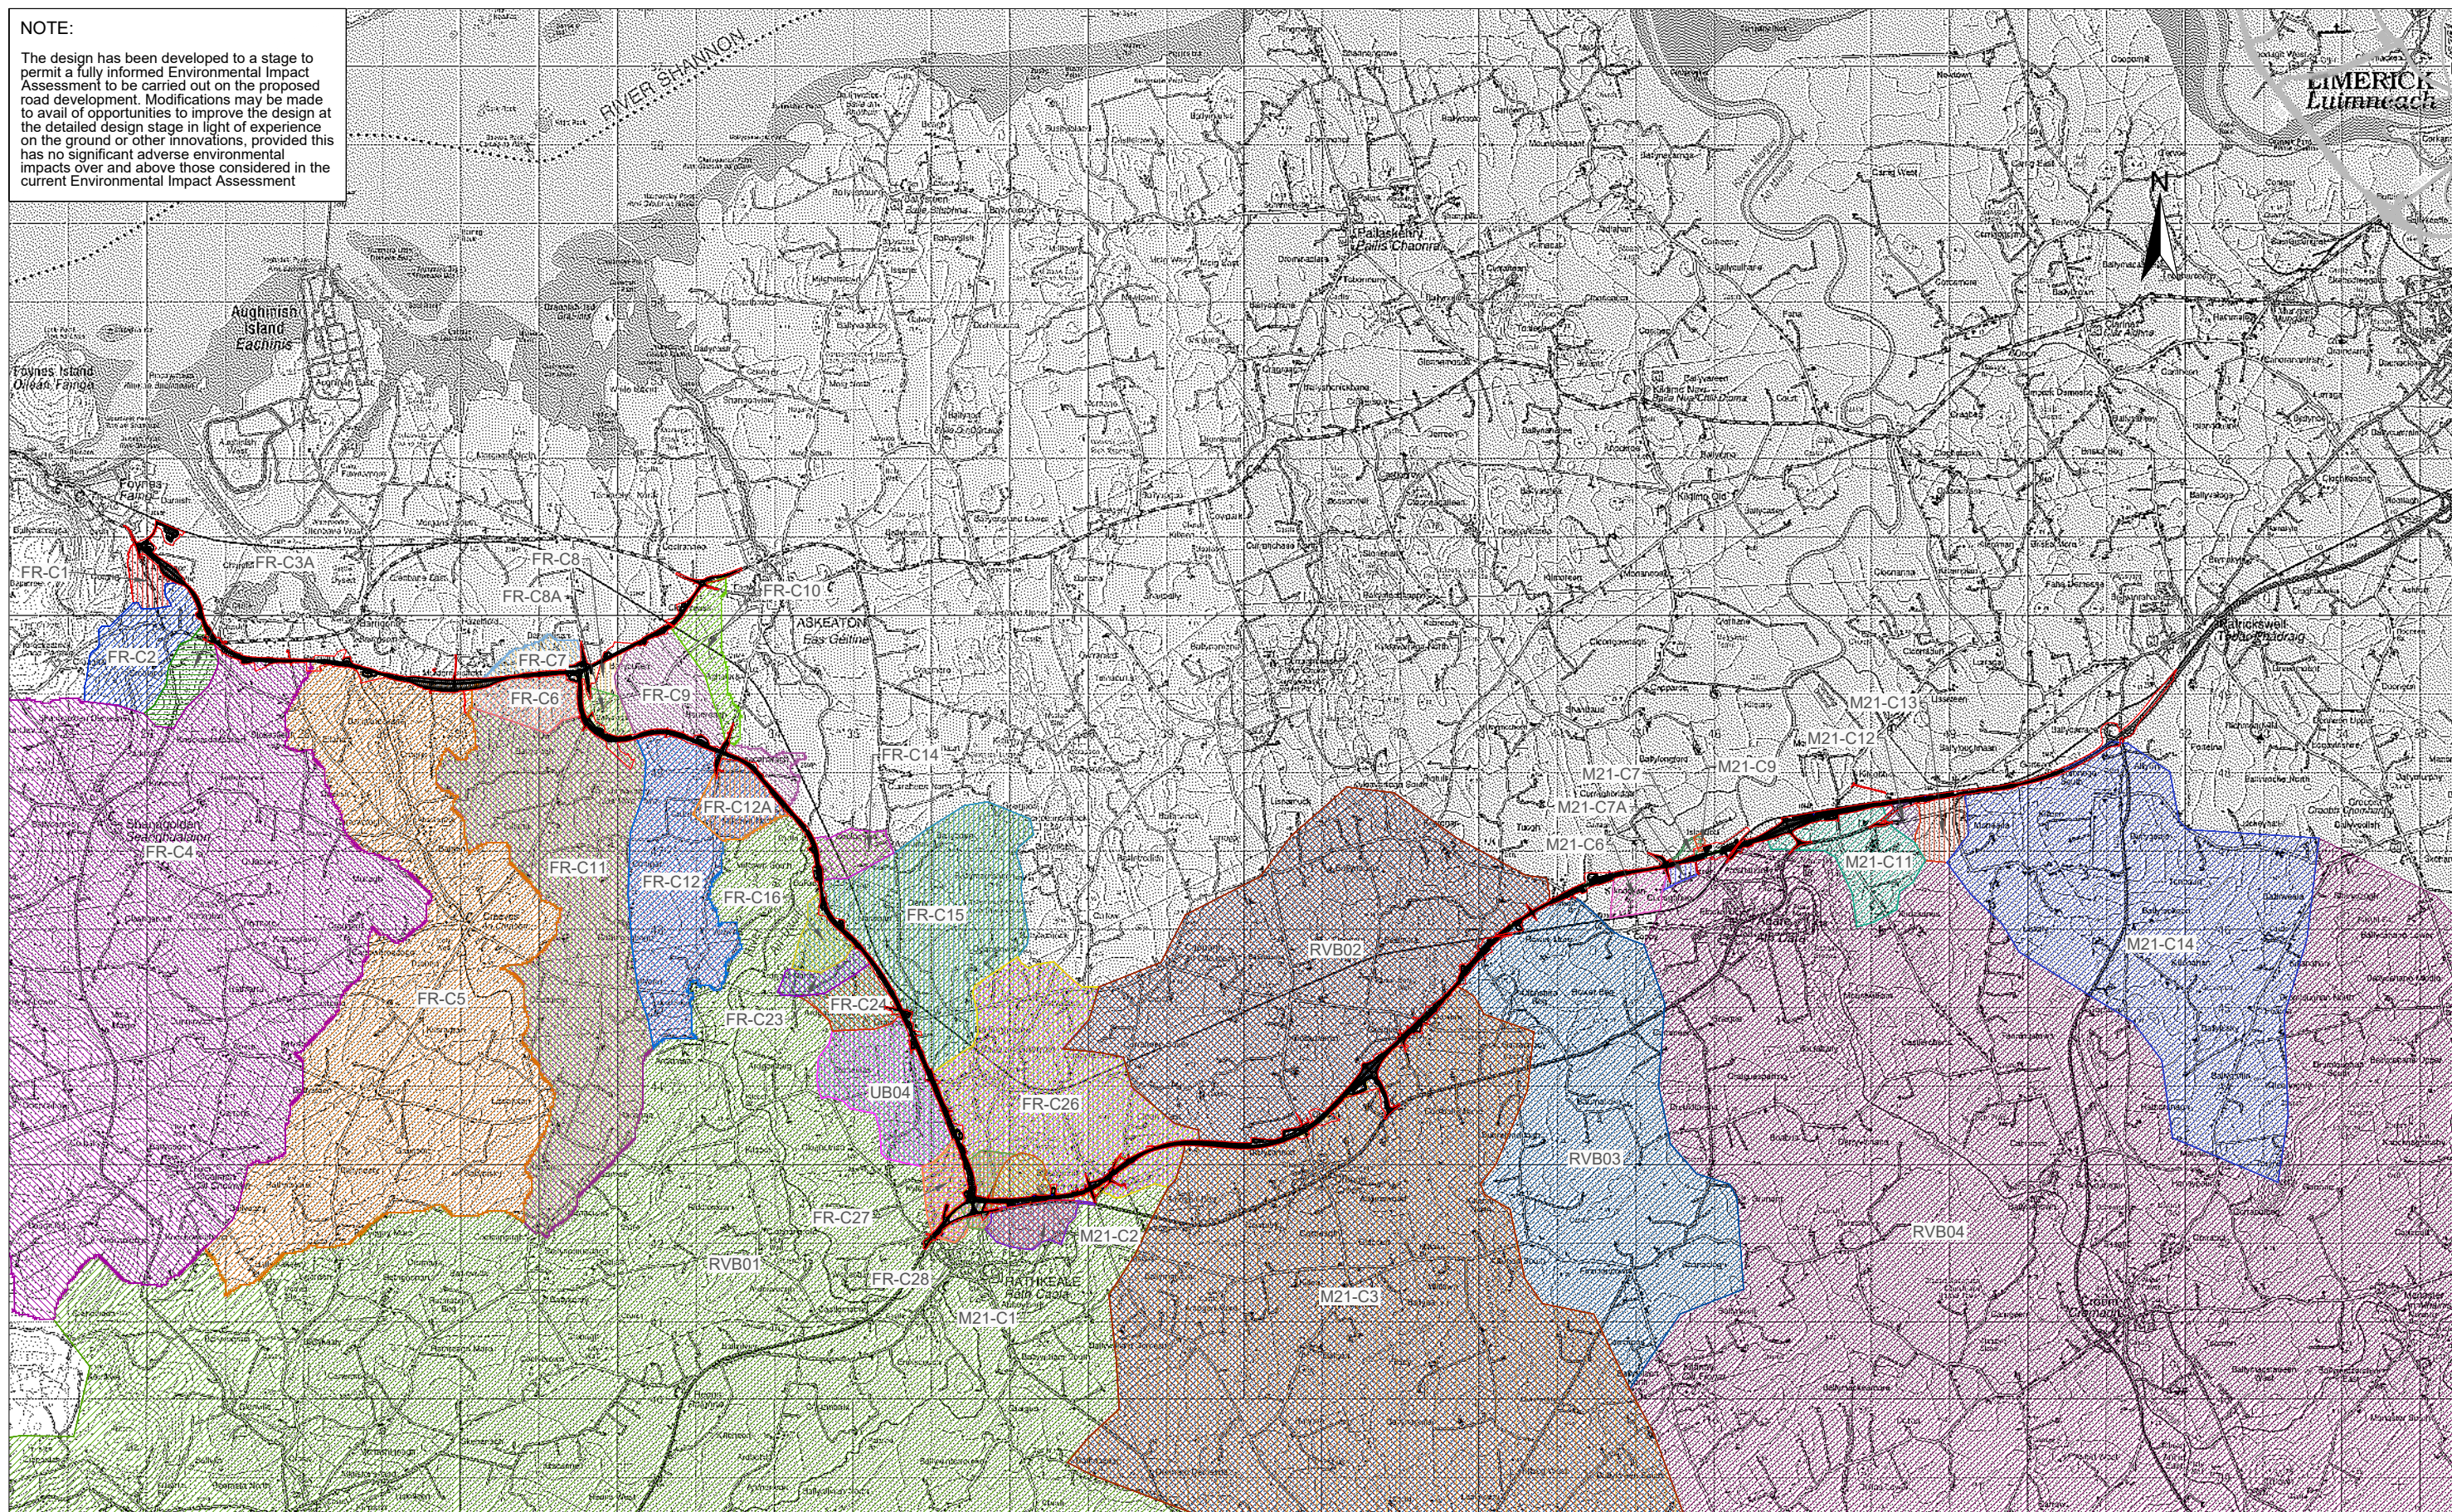

Tionscail Éireann
Project Ireland
2040



An Roinn Iompair
Turasóireachta agus Spóirt
Department of Transport,
Tourism and Sport



Comhairle Cathrach
& Contae Luimnigh
Limerick City
& County Council



Roughan & O'Donovan-AECOM
Alliance

Arena House, Arena Road,
Sandyford, Dublin 18.
Tel : +353 (1) 2940800
Fax : +353 (1) 2940820
e-mail : info@rod.ie
Website : www.rod.ie
www.aecom.com

Project

Foynes to Limerick Road
(including Adare Bypass)

Environmental Impact
Assessment Report

Drawing Title:

CATCHMENTS & SUB-CATCHMENTS

Designed: MH	File:	Status: E.I.A.R.
Drawn: LA	Job No: 14.131	
Checked: MC	Scale: 1:5000 (@ A3)	Drawing No: Fig 10.2
Approved: SMG	Date: December 2019	Rev: -

DO NOT SCALE USE FIGURED DIMENSIONS ONLY