


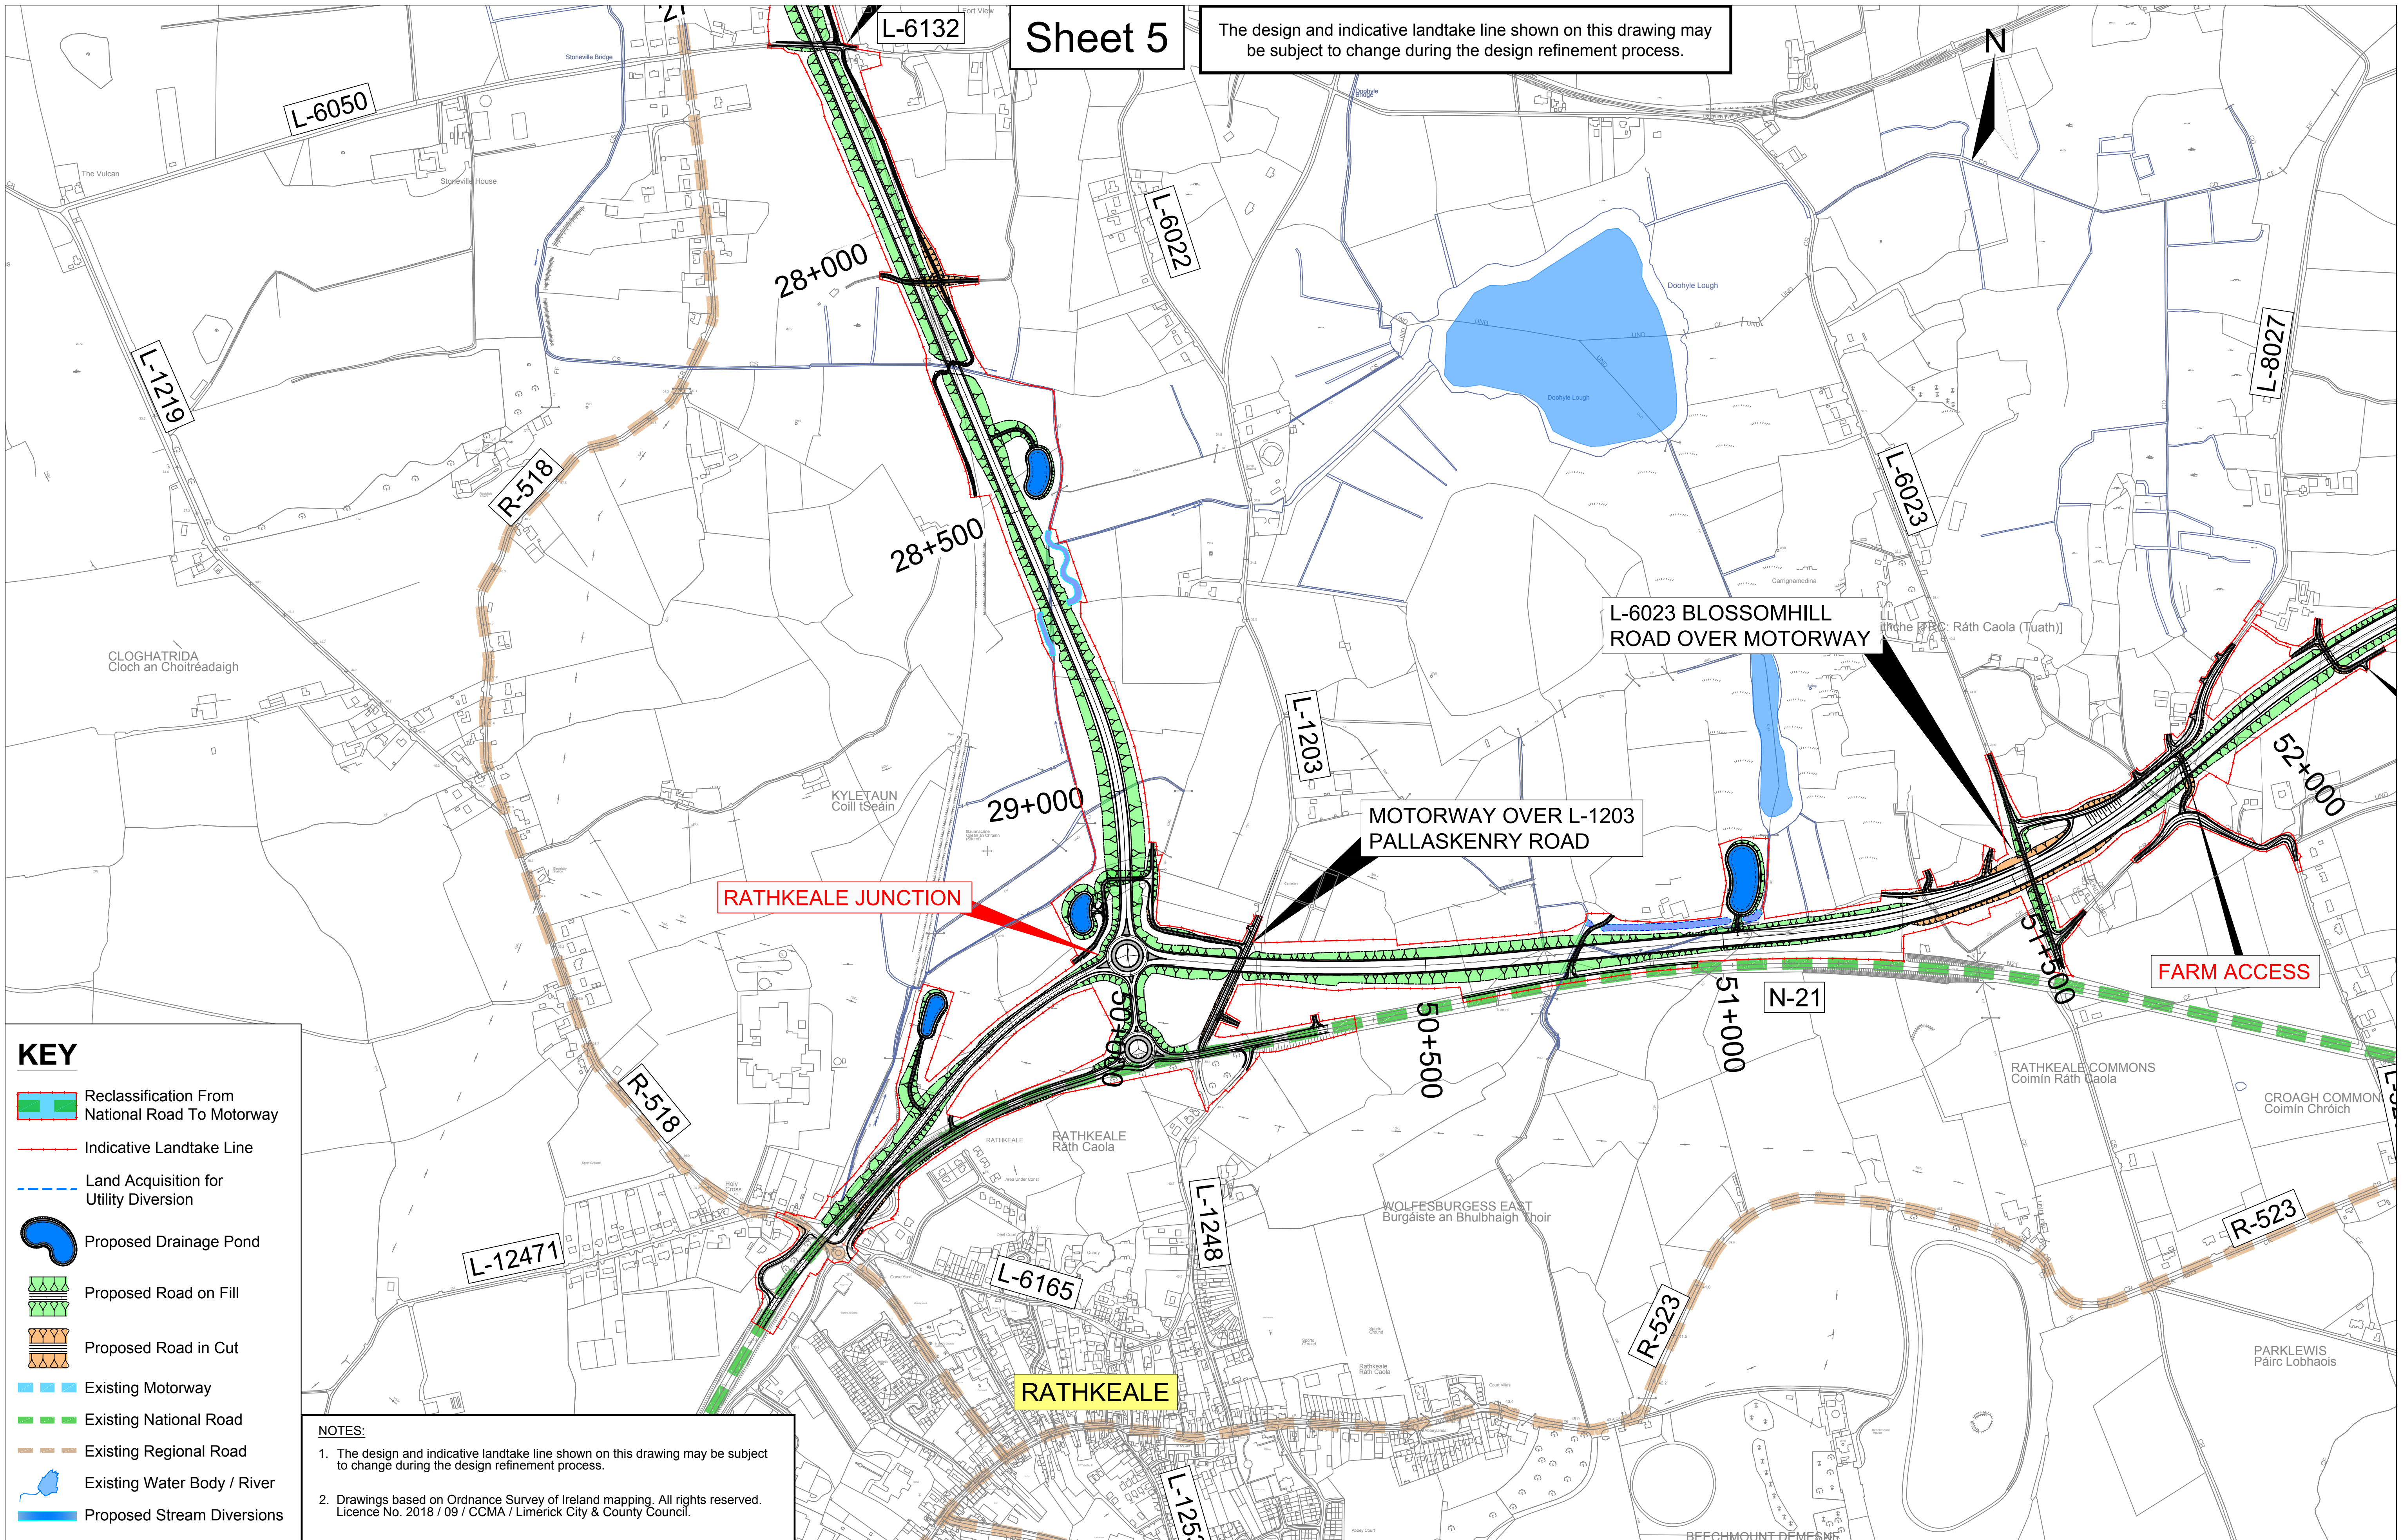

Sheet 5


The design and indicative landtake line shown on this drawing may be subject to change during the design refinement process.

KEY

- Reclassification From National Road To Motorway
- Indicative Landtake Line
- Land Acquisition for Utility Diversion
- Proposed Drainage Pond
- Proposed Road on Fill
- Proposed Road in Cut
- Existing Motorway
- Existing National Road
- Existing Regional Road
- Existing Water Body / River
- Proposed Stream Diversions

NOTES:

1. The design and indicative landtake line shown on this drawing may be subject to change during the design refinement process.
2. Drawings based on Ordnance Survey of Ireland mapping. All rights reserved. Licence No. 2018 / 09 / CCMA / Limerick City & County Council.

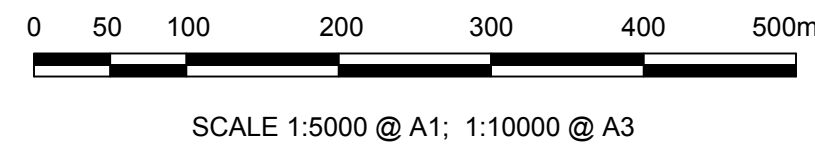

An Roinn Iompair
Turasóireachta agus Spóirt
Department of Transport,
Tourism and Sport



Comhairle Cathrach
& Contae Luimnigh
Limerick City
& County Council



Foynes to Limerick Road Scheme (including Adare Bypass)
Final Design Update November 2018 - Sheet 5 of 9

Drawing No:
14131/PC7/205
Scale:
1:5000 @ A1